

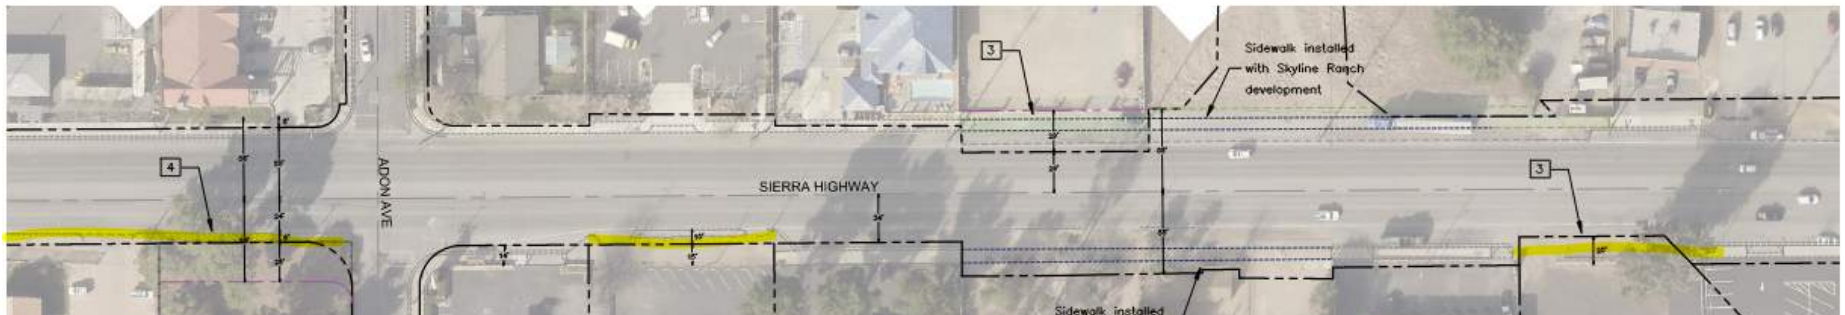
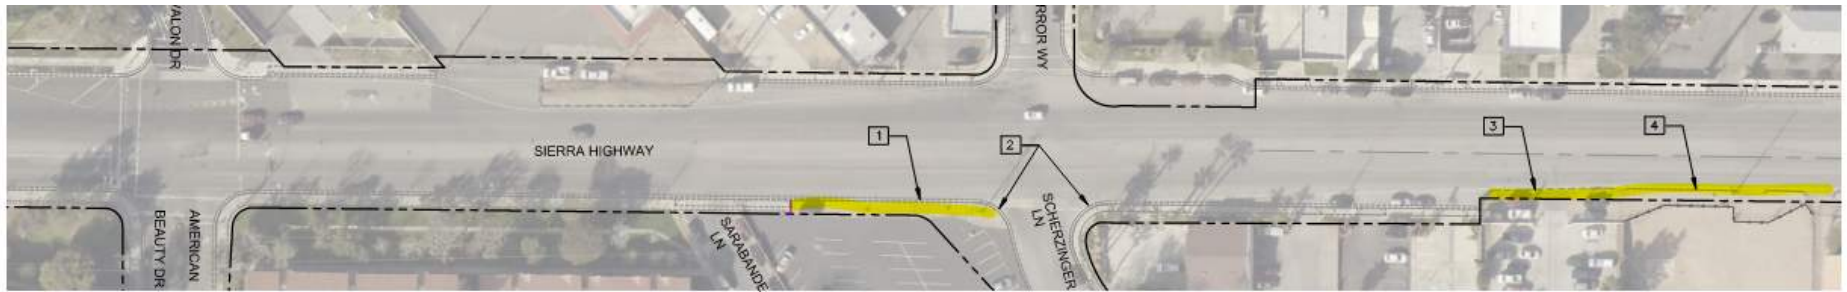


Photos-Sierra Highway Sidewalks

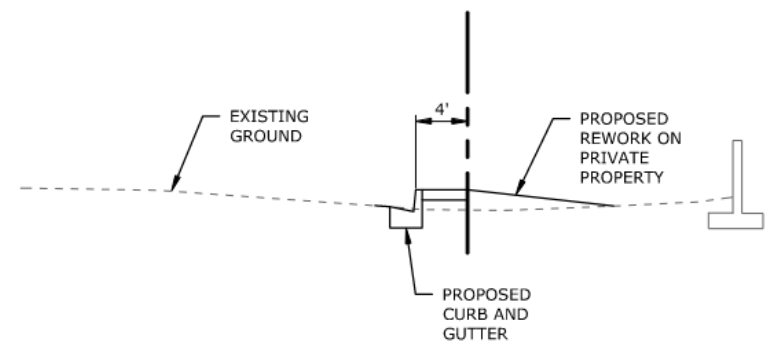

Preliminary site review showed that 90 percent of the missing sidewalk was due to right-of-way (ROW) issues present along Sierra Highway.

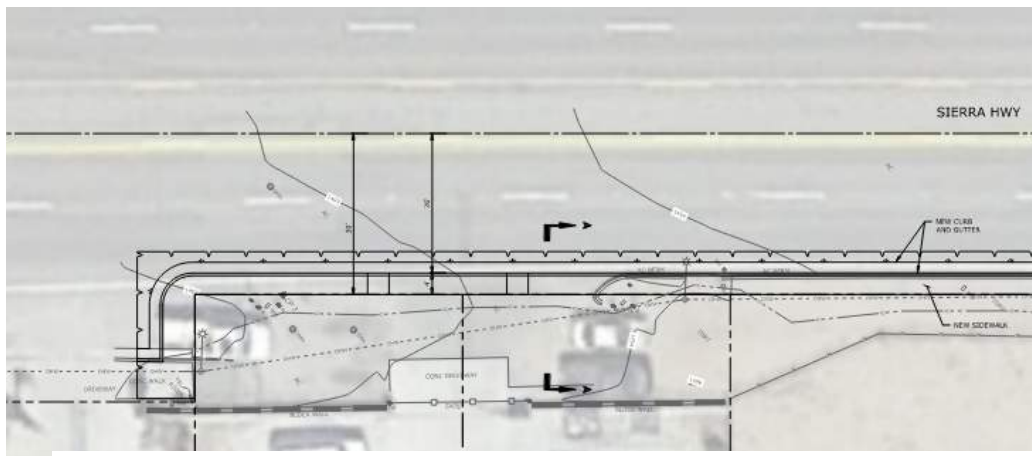

SECTION A-A

SCALE: 1"=10' HORIZ
1"=4' VERT

Meandering right-of-way, existing topography, and minimal existing ROW widths proved challenging during design.

Photos-Sierra Highway Sidewalks



Before construction, pedestrians had to traverse changes in surfacing, elevation, and grade. Those pushing strollers or carts had to choose between the parking lot or the roadway.



After construction, pedestrians have a smooth, continuous walking surface and no longer compete for space with bicycles or vehicles.

Photos-Sierra Highway Sidewalks



Sierra Highway and Adon Avenue before construction.



Sierra Highway and Adon Avenue after construction.