


(LA COUNTY)


AVENUE G-8

AVENUE G-12

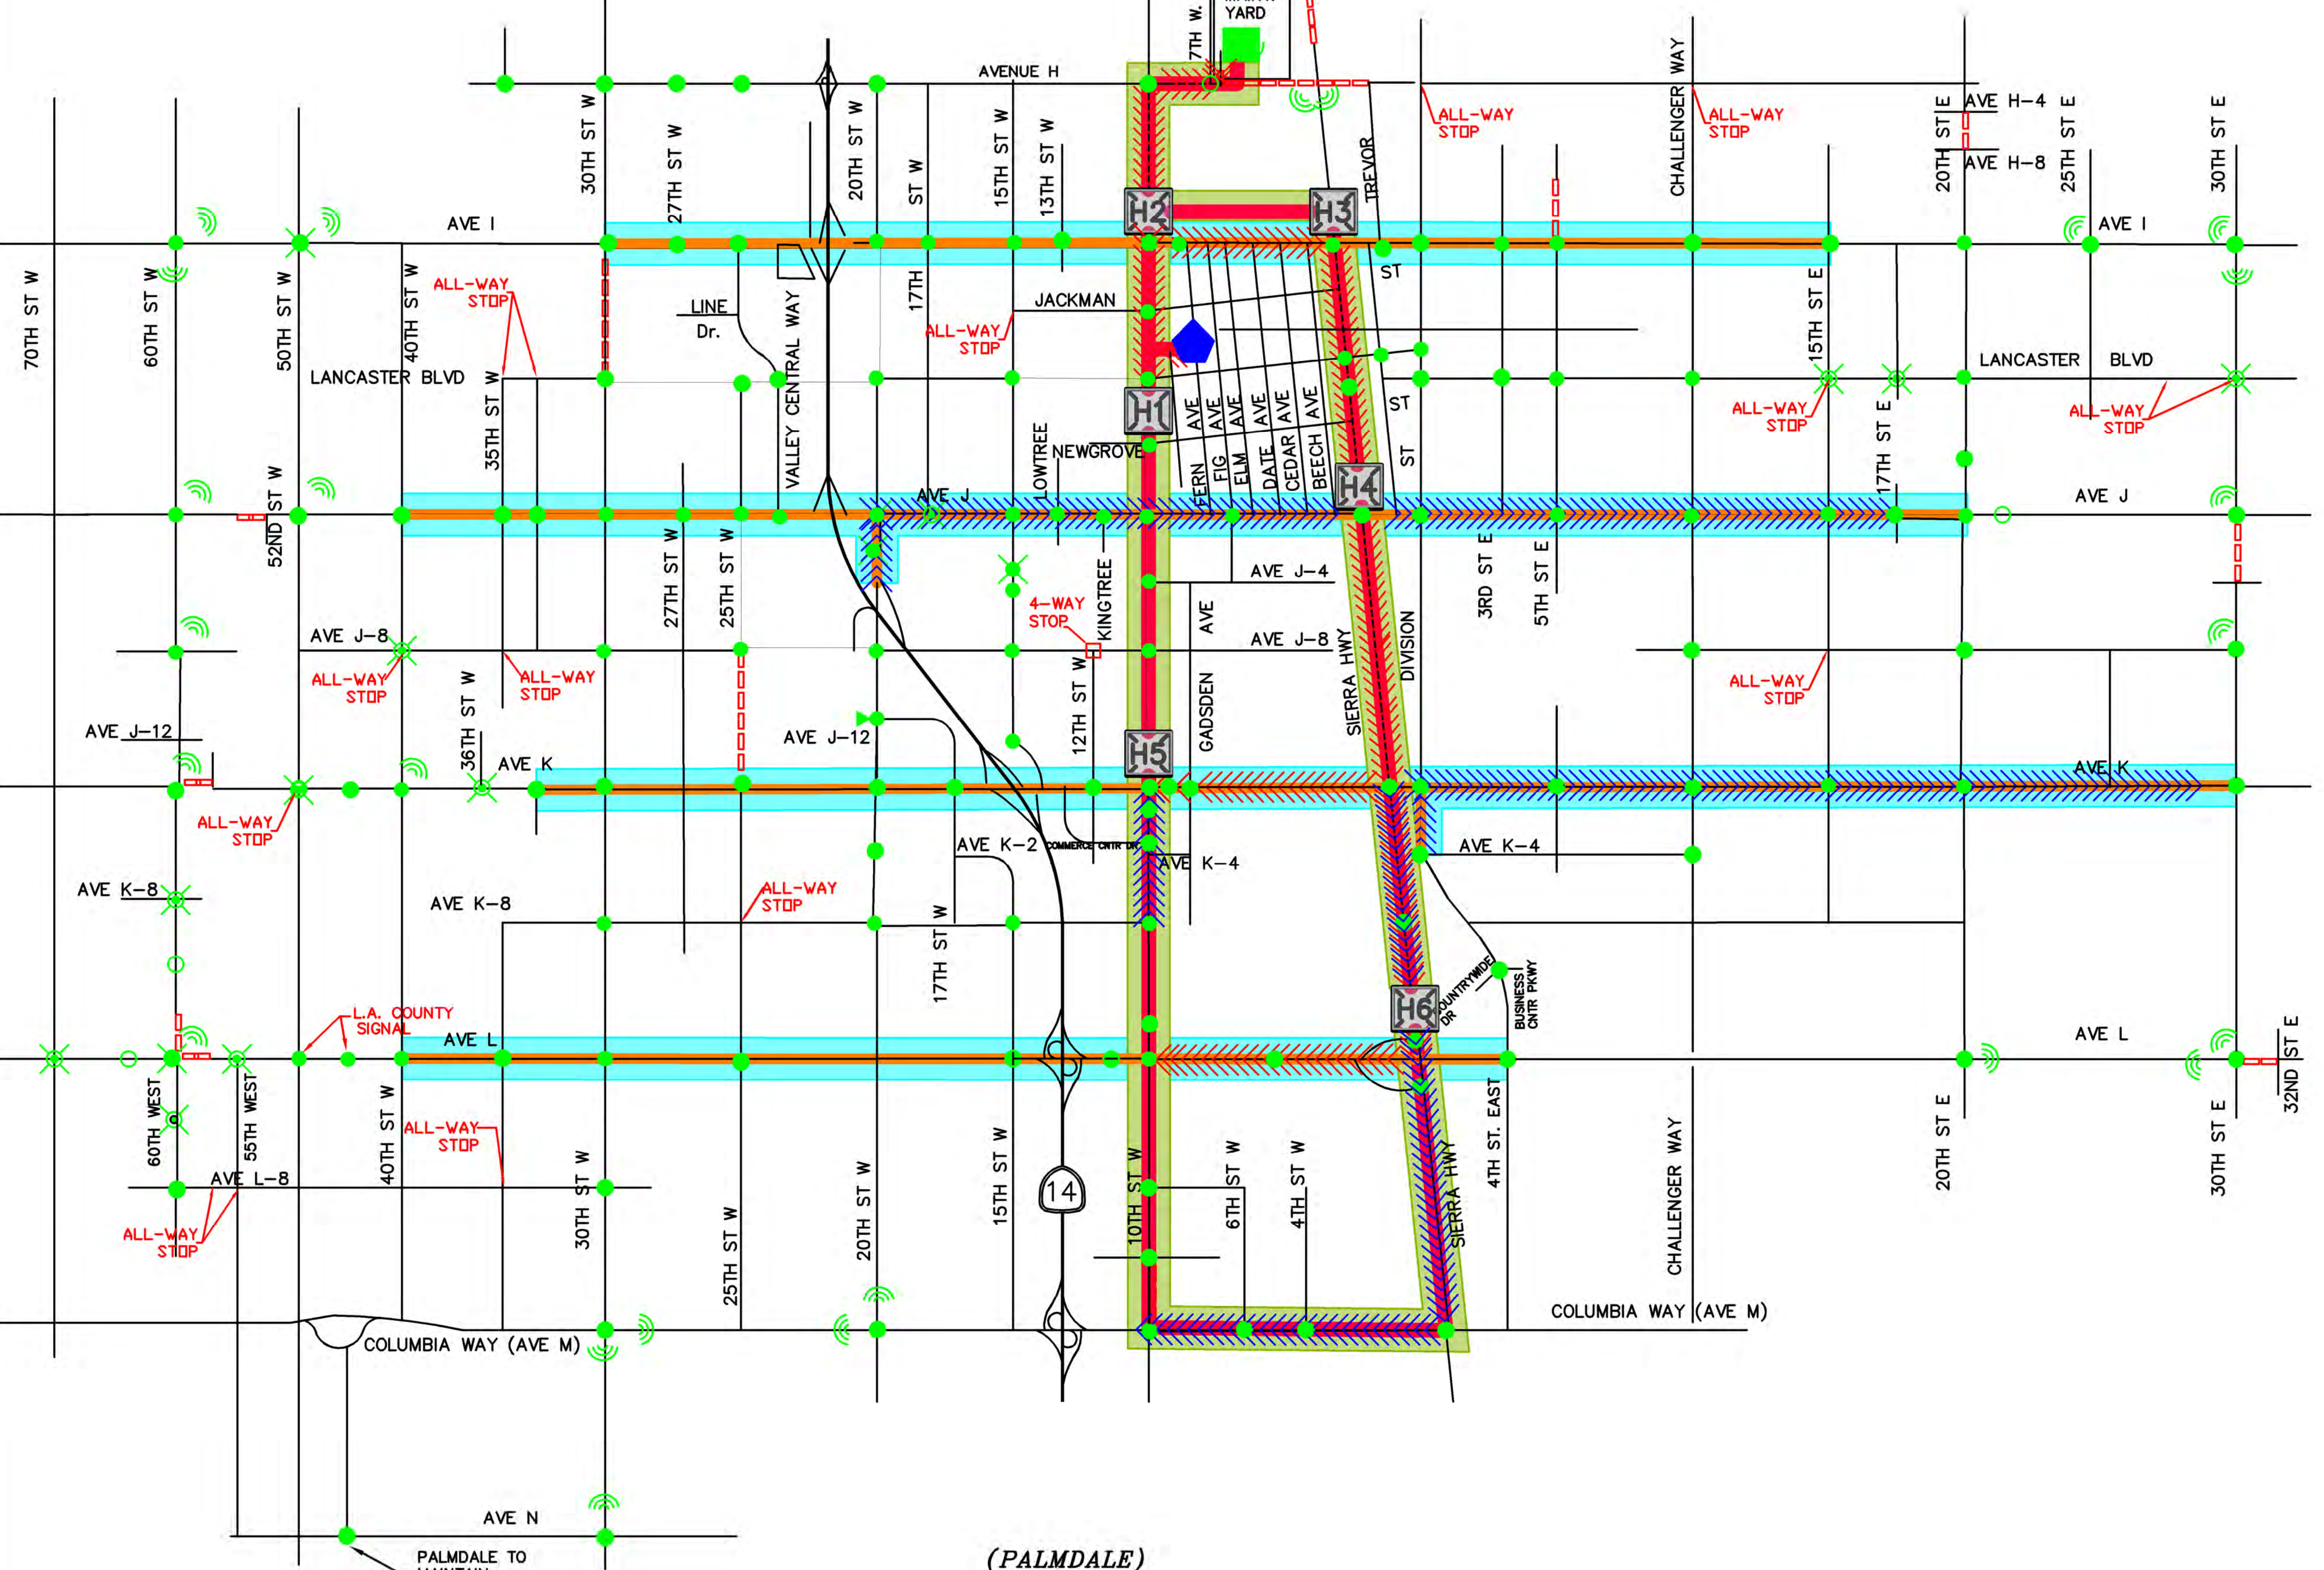

LEGEND

- EXISTING TRAFFIC SIGNALS
- FUTURE TRAFFIC SIGNAL
- EXISTING BEACON
- CALTRANS SIGNAL
- PROPOSED TRAFFIC SIGNAL
- CITY HALL (ATMS SYSTEM CORE)
- MAINTENANCE YARD (ATMS SYSTEM CLIENT)
- EXISTING ITS**
- EXISTING COMMUNICATION HUB
- EXISTING 24 SINGLE MODE FIBER OPTIC (CITY)
- EXISTING 24 SINGLE MODE FIBER OPTIC (FREEDOM)
- EXISTING CONDUIT
- PROPOSED ITS**
- FIBER OPTIC BACKBONE CABLE (1000base GIGABIT)
- FIBER OPTIC DISTRIBUTION CABLE (100base FAST ETHERNET)
- BACKBONE CORE RING (HUB LOCATIONS, CITY HALL, AND CITY YARD)
- DISTRIBUTION LEAF RING (LOCAL TRAFFIC SIGNALS)

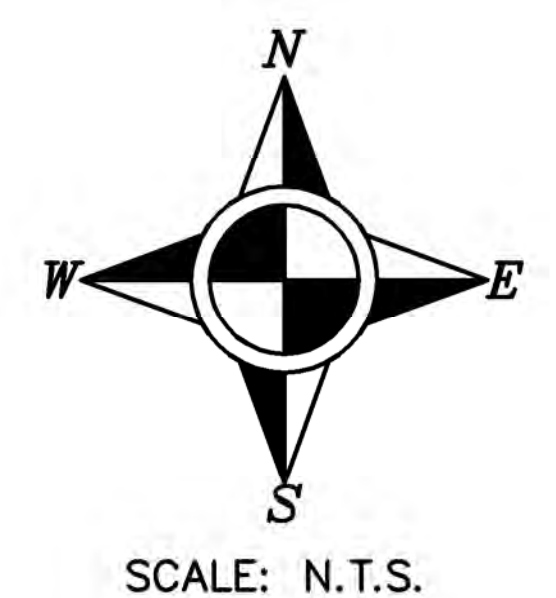

SHEET 1 of 2