



1/30/2019 5:19:35 PM - P:\112-204 PISMO BEACH SHELL BEACH ROAD STREETScape\CAD\02_CONSULTANT\C-01-SITEPLAN_ALTA.DWG - KRISTIN MARAVILLA


PROPOSED SECTION A - A'

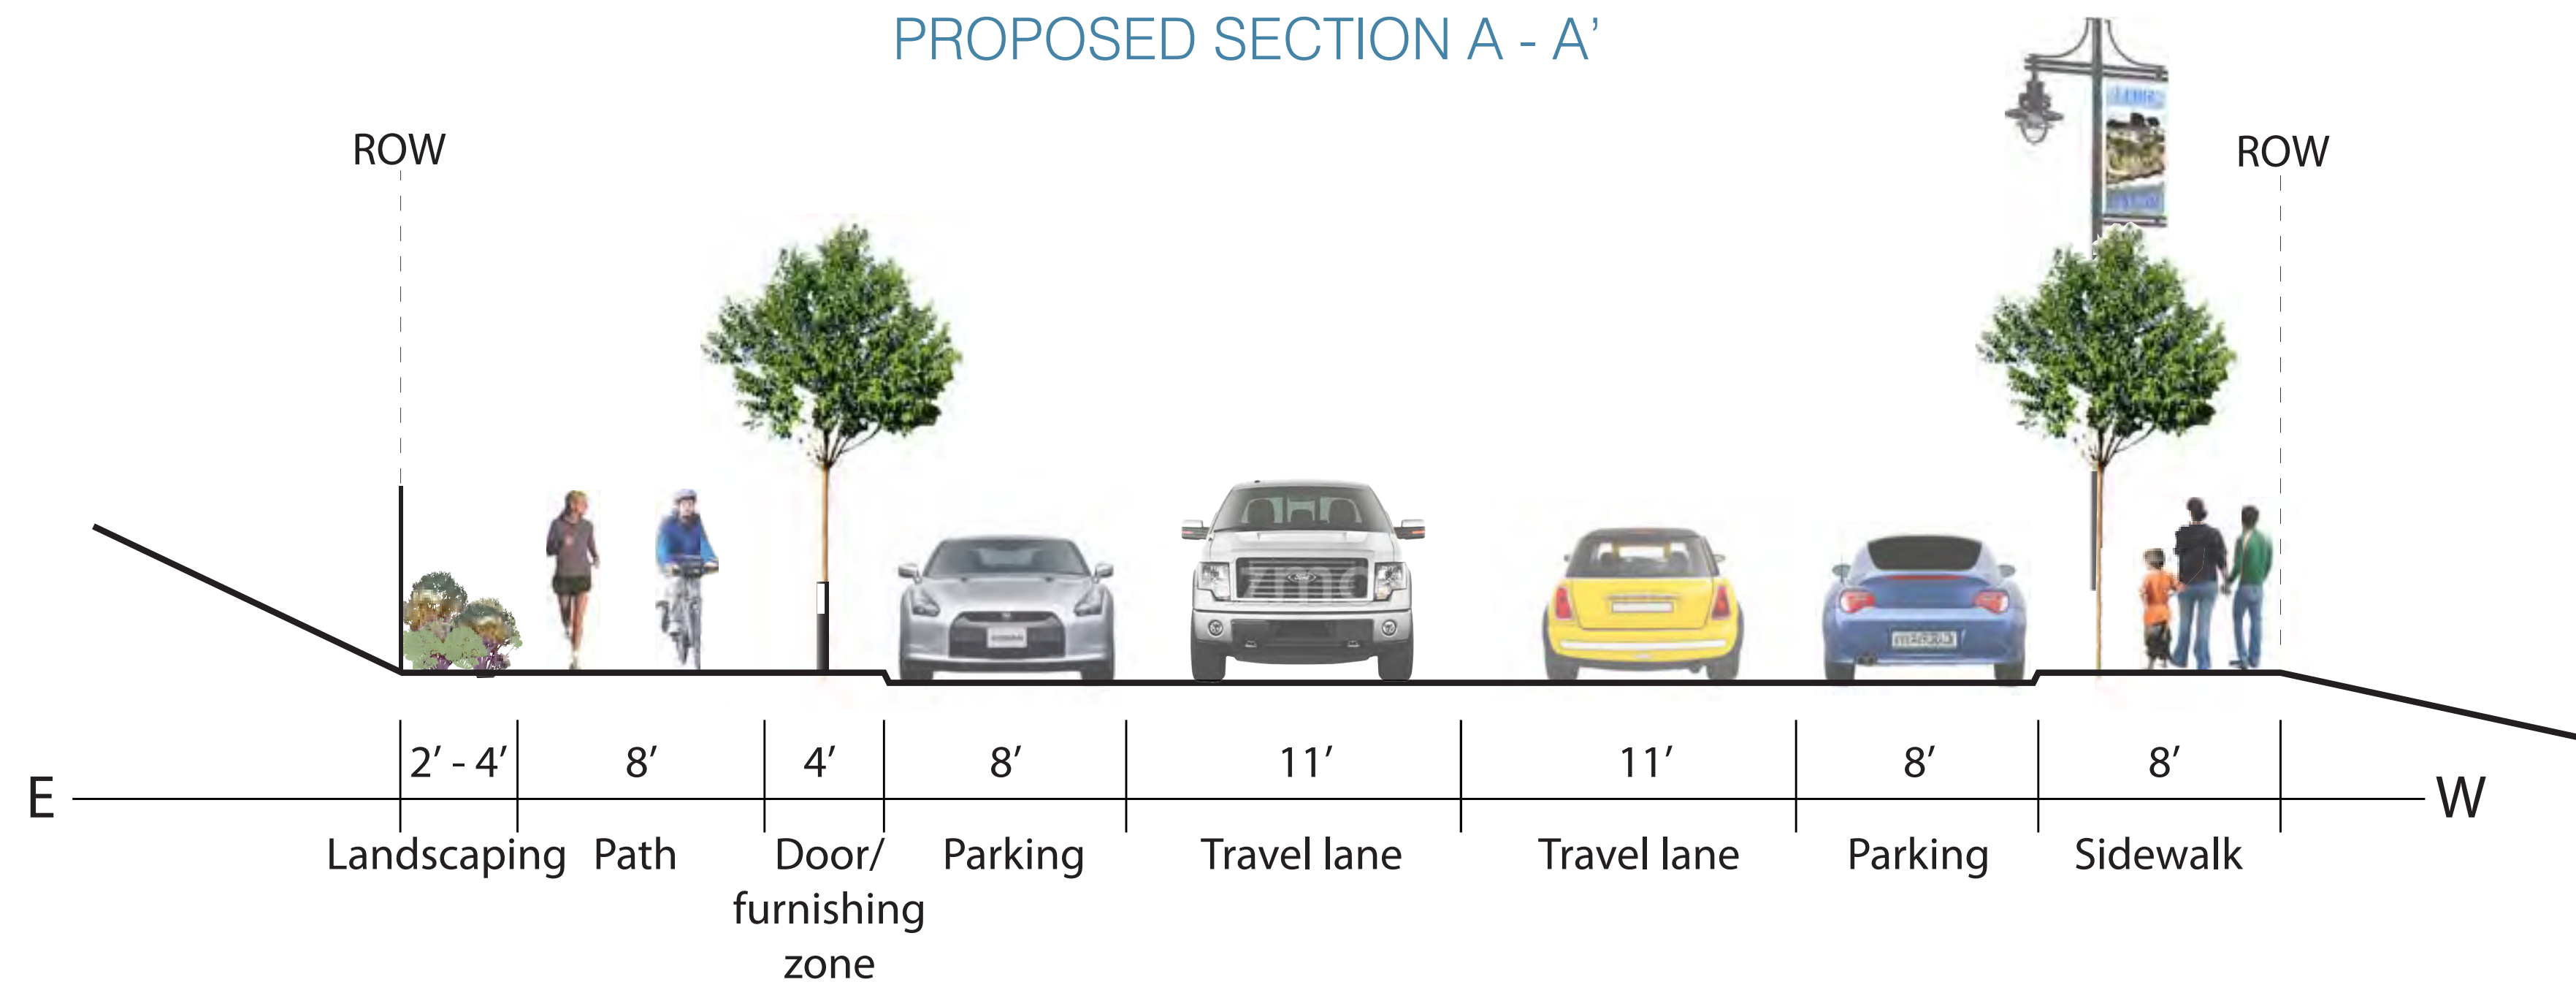

PROPOSED SECTION B - B'

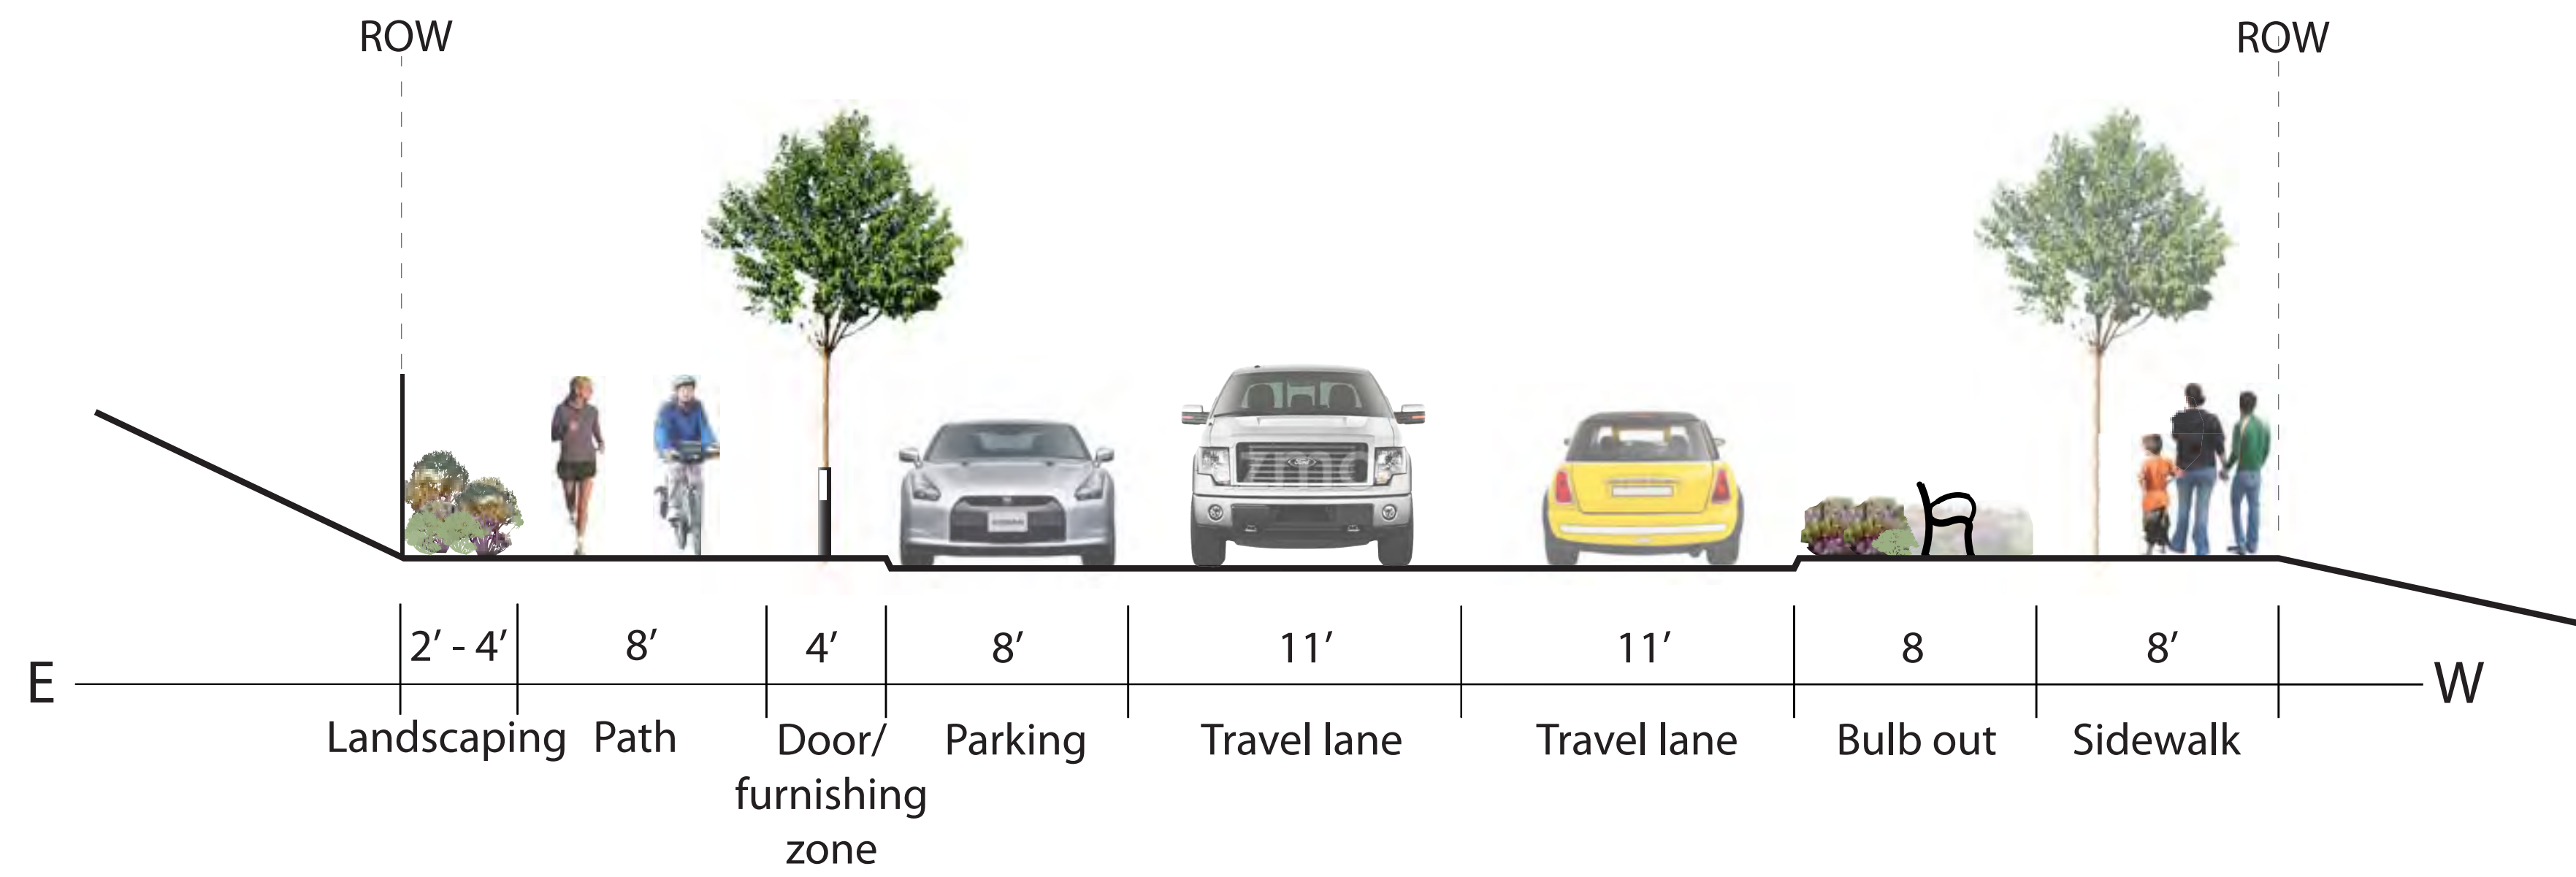

IMPORTANT NOTICE
Section 4216/4217 of the Government Code requires a DigAlert Identification Number be issued before a "Permit to Excavate" will be valid. For your DigAlert I.D. Number call Underground Service Alert TOLL FREE 1-800-227-2600 Two working days before you dig.

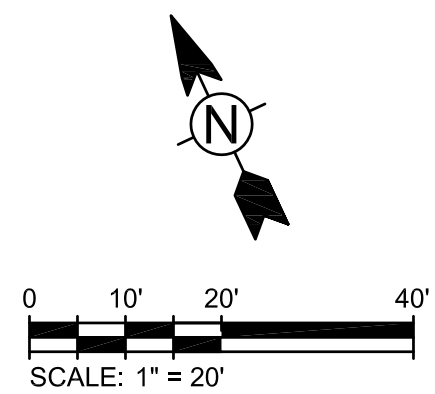

CITY OF PISMO BEACH

Tt **alta**
PLANNING + DESIGN
www.tetrattech.com

865 Aerovista Place, Suite 230
San Luis Obispo, CA 93401
Phone: (805) 542-9052 Fax: (805) 542-9254

MARK	DATE	DESCRIPTION	BY

CITY OF PISMO BEACH
SHELL BEACH ROAD
STREETSCAPE

ILLUSTRATIVE CROSS SECTIONS

Project No.: 135-77650-12001
Designed By:
Drawn By:
Checked By:

L-06
3 of 3